

CORNER RECORD

Agency Index BK 23 PG 77


Document Number 20200103

City of _____ County of Placer, California

Brief Legal Description CENTERLINE MONUMENT AS SHOWN ON I-MAPS-41, O.R.P.C.

CORNER TYPE

COORDINATES (Optional)

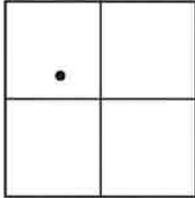

SEC 33
T 16 N
R 17 E

- Government Corner Control
 Meander Property
 Rancho Other

N. _____ E. _____

Elevation _____

Units Metric U.S. Survey Foot

Horizontal Datum _____

Zone _____ Epoch Date _____

Date of Survey OCTOBER 1, 2020

Vertical Datum _____

Complies with Public Resources Code §§8801-8819

Complies with Public Resources Code §§8890-8902

- PLS Act Ref.: 8765(d) 8771 8773 Other:
- Corner/Monument: Left as found Established Rebuilt Pre-Construction
 Found and tagged Reestablished Referenced Post-Construction

Narrative of corner identified and monument as found, set, reset, replaced, or removed:

See sheet #2 for description(s):

FOUND MONUMENT, SHOWN ON "DOLLAR POINT UNIT NO.7" SUBDIVISION MAP, RECORDED IN BOOK I OF MAPS, PAGE 41, P.C.R.; FROM FOUND MONUMENT, ESTABLISHED REFERENCE POINTS PRIOR TO NEW PAVEMENT OVERLAY; FROM REFERENCE POINTS, SET MAG NAIL W/ 1-1/4" BRASS TAG STAMPED "PLACER CO. SURVEYOR" CENTERED OVER THE FOUND MONUMENT AFTER PAVEMENT OVERLAY.

SURVEYOR'S STATEMENT

This Corner Record was prepared by me or under my direction in conformance with

the Professional Land Surveyors' Act on APRIL 6, 2021

Signed [Signature] P.L.S. or R.C.E. No. 7941



COUNTY SURVEYOR'S STATEMENT

This Corner Record was received APRIL 23, 2021

and examined and filed JUNE 25, 2021

Signed [Signature] P.L.S. or R.C.E. No. 8373


Title DEPUTY COUNTY SURVEYOR

County Surveyor's Comment _____



BOOK 23 OF CORNER RECORDS PAGE 77

BOOK 23 OF CORNER RECORDS PAGE 77

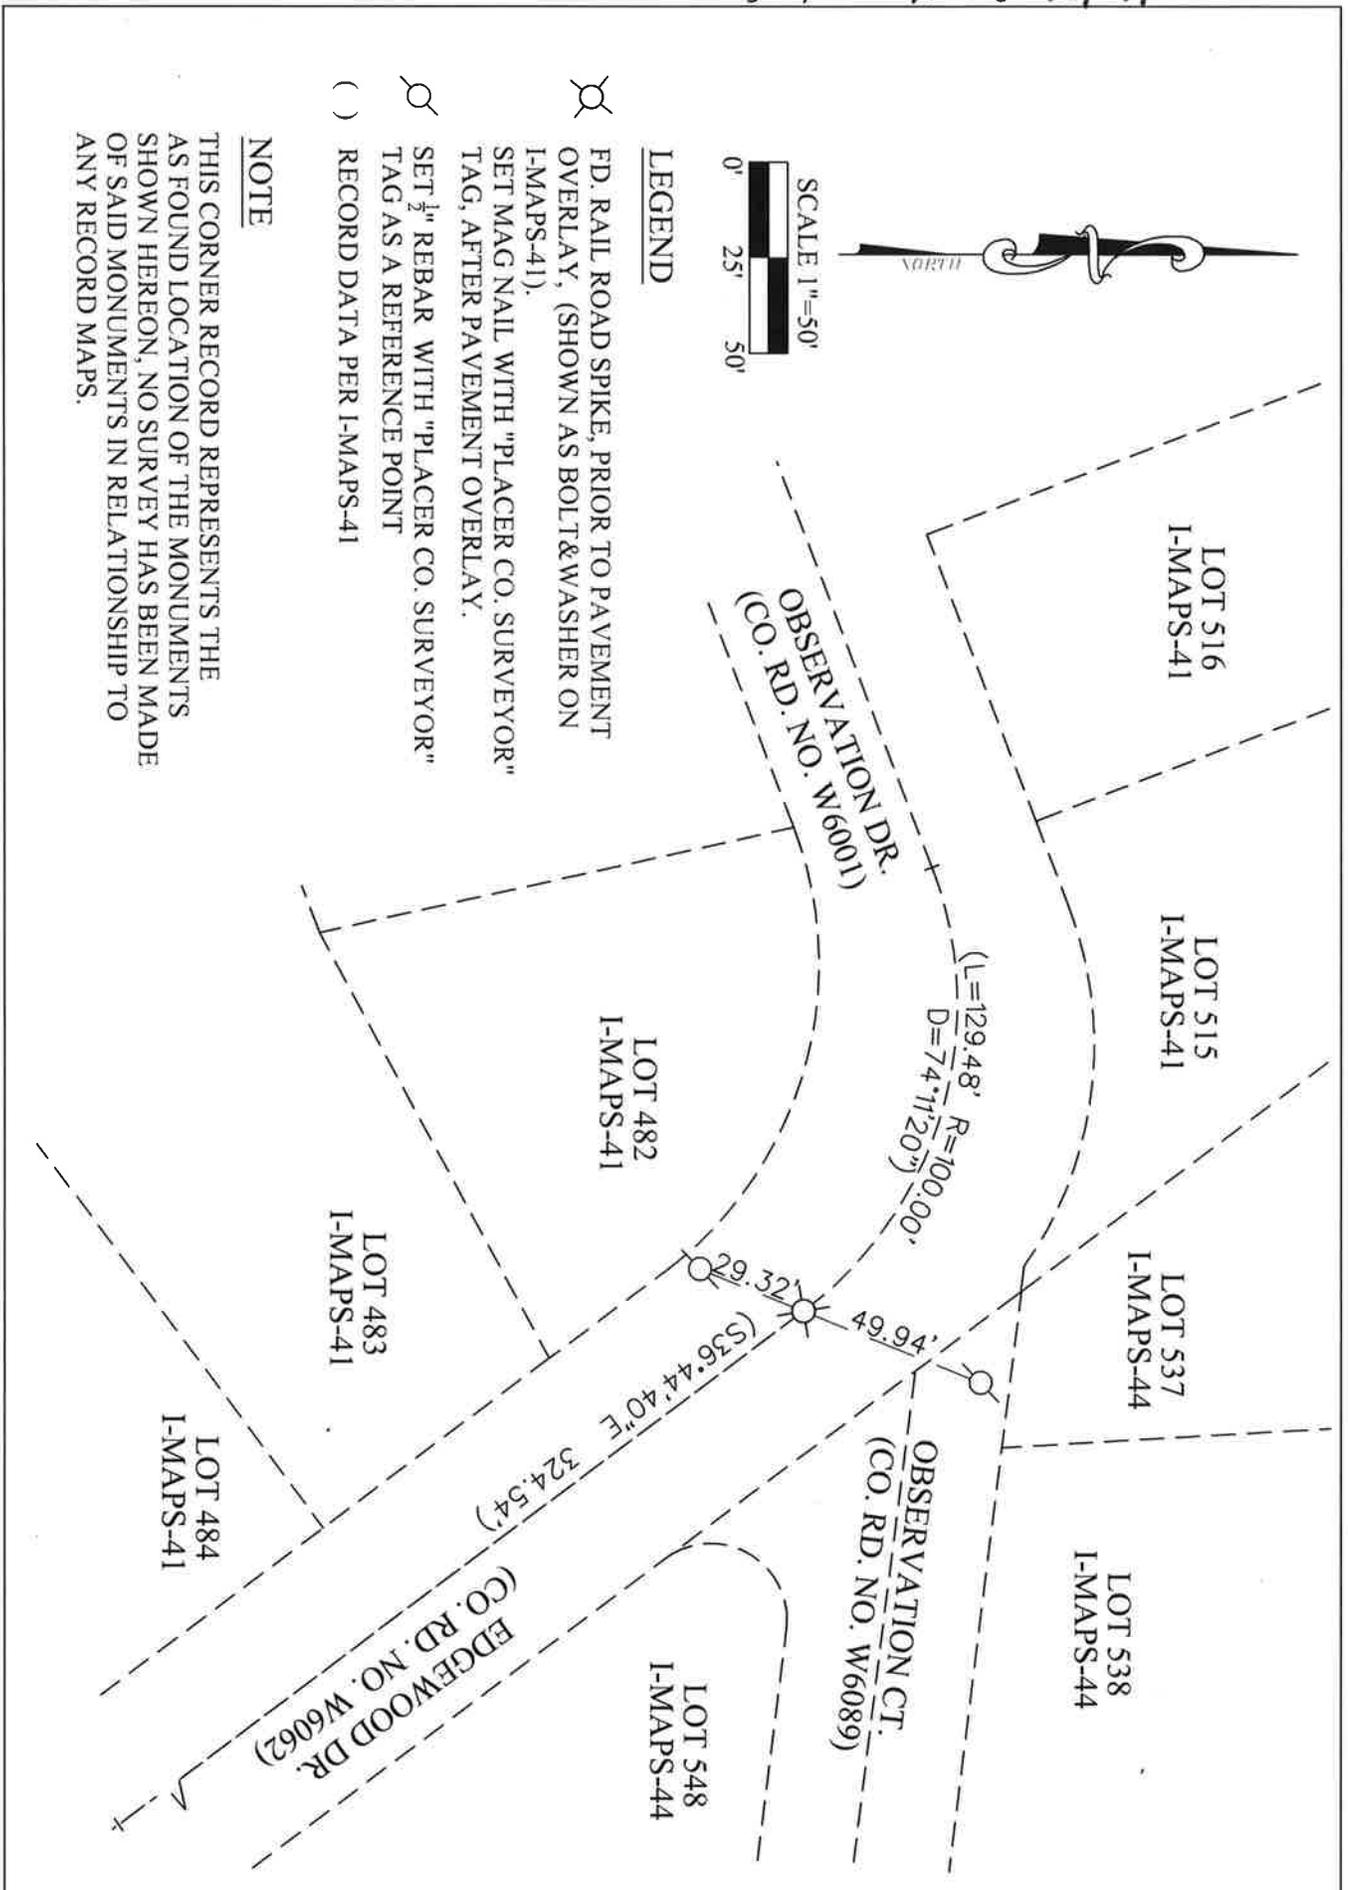

LEGEND

- FD. RAIL ROAD SPIKE, PRIOR TO PAVEMENT OVERLAY, (SHOWN AS BOLT&WASHER ON I-MAPS-41).
- SET MAG NAIL WITH "PLACER CO. SURVEYOR" TAG, AFTER PAVEMENT OVERLAY.
- SET 1/2" REBAR WITH "PLACER CO. SURVEYOR" TAG AS A REFERENCE POINT
- RECORD DATA PER I-MAPS-41

NOTE

THIS CORNER RECORD REPRESENTS THE AS FOUND LOCATION OF THE MONUMENTS SHOWN HEREON, NO SURVEY HAS BEEN MADE OF SAID MONUMENTS IN RELATIONSHIP TO ANY RECORD MAPS.